


- Brick outer leaf
- 50mm Air Cavity, vented
- **BOOST R HYBRID**
- OSB
- **HYBRIS** btw. 140mm Studs
- 20mm Air Cavity
- **HCONTROL HYBRID**
- 20mm Air Cavity provided by 38mm Battens
- Plasterboard

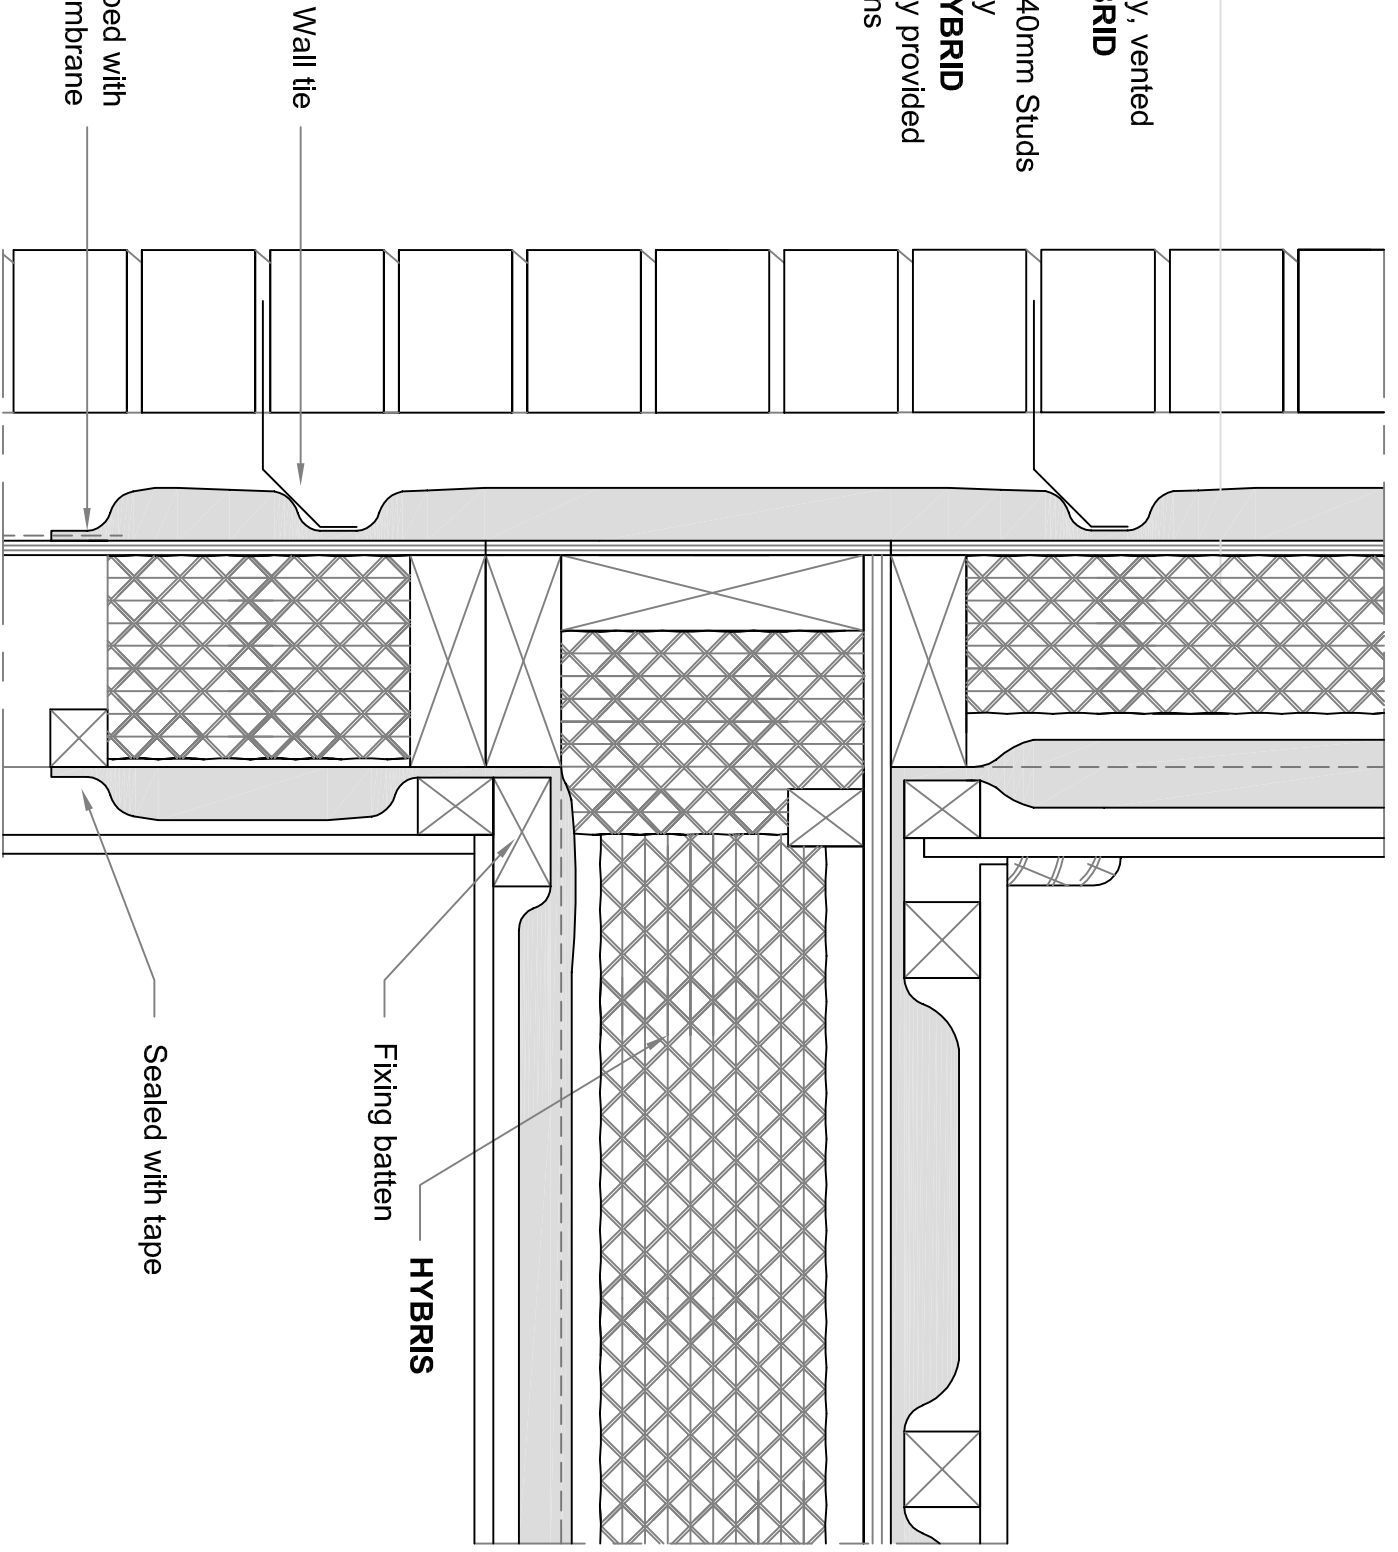

PROJECT / CONTENT
HYBRID SOLUTION
WALL - EXPOSED FLOOR [E20]

DRAWING
DETAIL

SCALE
1 : 5
 [@ A4]

DATE **25.08.2015**

DWG BY **TW** DWG NO **HY20**

ACTIS INSULATION LIMITED
 UNIT 11 - CORNBRAsh PARK
 BUMPERS FARM IND. ESTATE
 CHIPPENHAM - SN14 6RA
 T: 01249 462888
 technical@insulation-actis.com

ACTIS
 (A) (B) (C) (D) (E) (F) (G) (H) (I) (J) (K) (L) (M) (N) (O) (P) (Q) (R) (S) (T) (U) (V) (W) (X) (Y) (Z)
 www.insulation-actis.com