


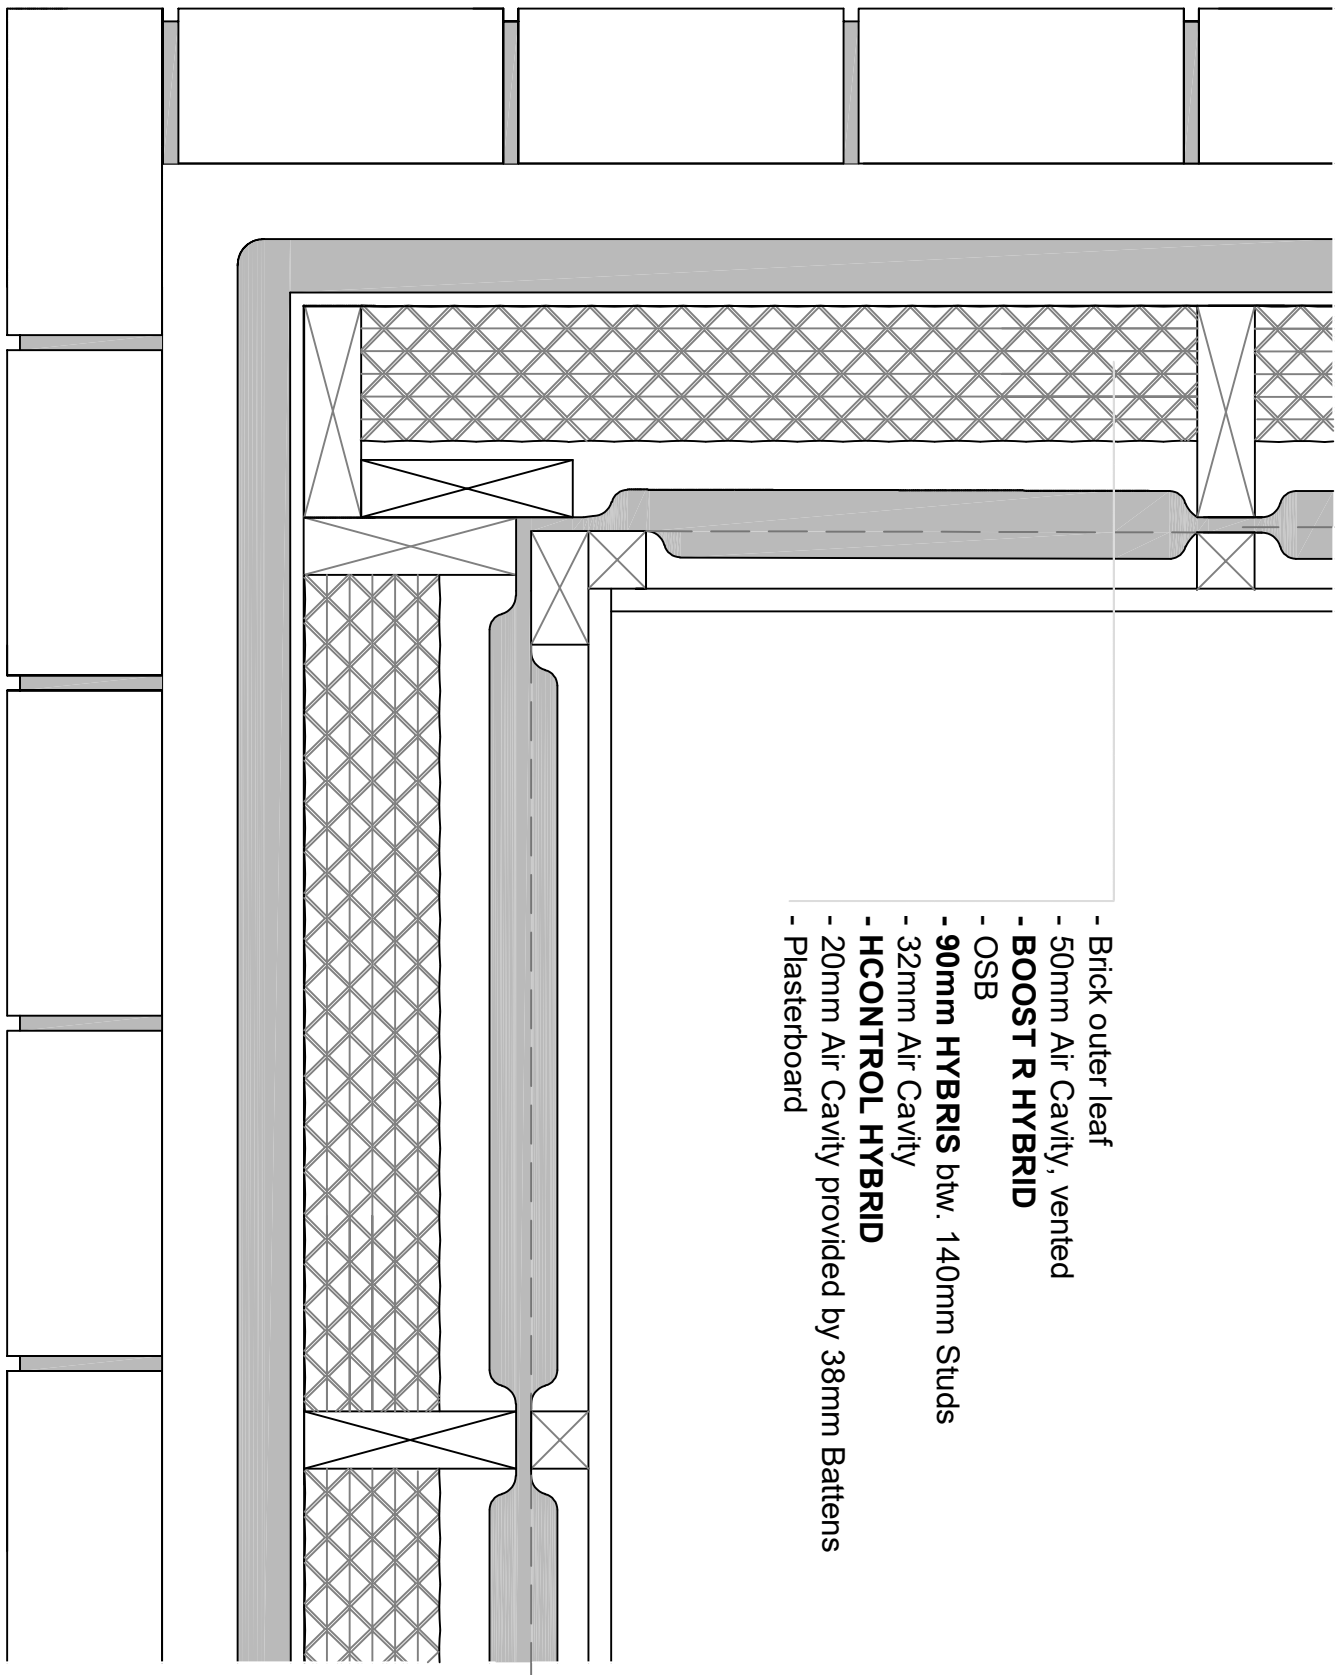

- Brick outer leaf
- 50mm Air Cavity, vented
- **BOOST R HYBRID**
- OSB
- **90mm HYBRIS** btw. 140mm Studs
- 32mm Air Cavity
- **HCONTROL HYBRID**
- 20mm Air Cavity provided by 38mm Battens
- Plasterboard

PROJECT / CONTENT
HYBRID SOLUTION
EXTERNAL CORNER 90° [E16]

DRAWING
DETAIL

SCALE
1 : 5
[@ A4]

DATE 16.02.2024	
DWG BY EP	DWG NO HY_E16

ACTIS INSULATION LIMITED
UNITZA - CORNBRAsh PARK
BUMPERS FARM IND. ESTATE
CHIPPENHAM - SN14 6RA
T: 01249 462888
technical@insulation-actis.com

ACTIS
insulation & ventilation experts
www.insulation-actis.com