


- Brick outer leaf
- 50mm Air Cavity, vented
- **BOOST R HYBRID**
- OSB
- **90mm HYBRIS** btw. 140mm Studs
- 32mm Air Cavity
- **HCONTROL HYBRID**
- 20mm Air Cavity provided by 38mm Battens
- Plasterboard

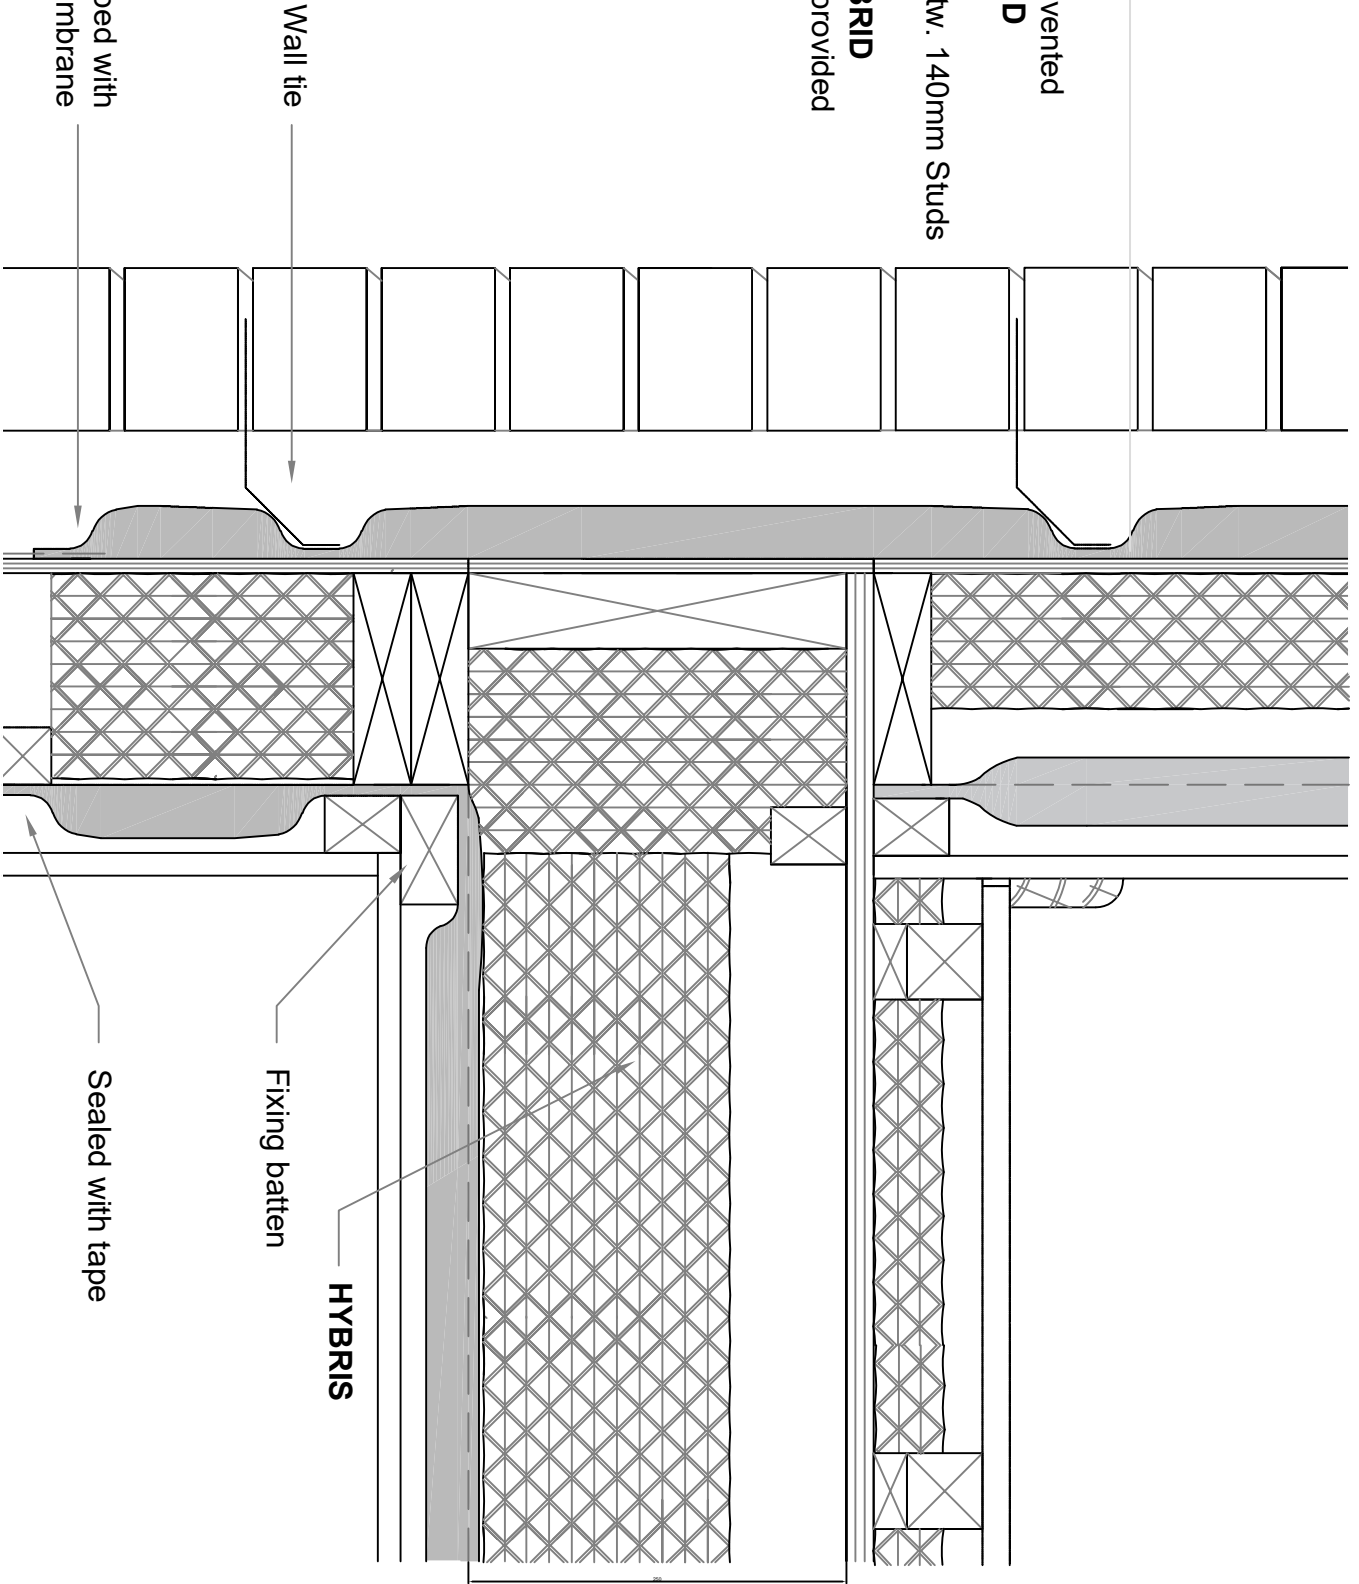

Sealed and lapped with standard breather membrane

Wall tie

Sealed with tape

Fixing batten

HYBRIS

PROJECT / CONTENT
HYBRID SOLUTION
WALL - EXPOSED FLOOR [E20]

DRAWING
DETAIL

SCALE
1 : 5
 [@ A4]

DATE 16.02.2024
 DWG BY EP
 DWG NO HY_E20

ACTIS INSULATION LIMITED
 UNITZA - CORNBASH PARK
 BUMPERS FARM IND. ESTATE
 CHIPPENHAM - SN14 6RA
 T: 01249 462008
 technical@insulation-actis.com

