


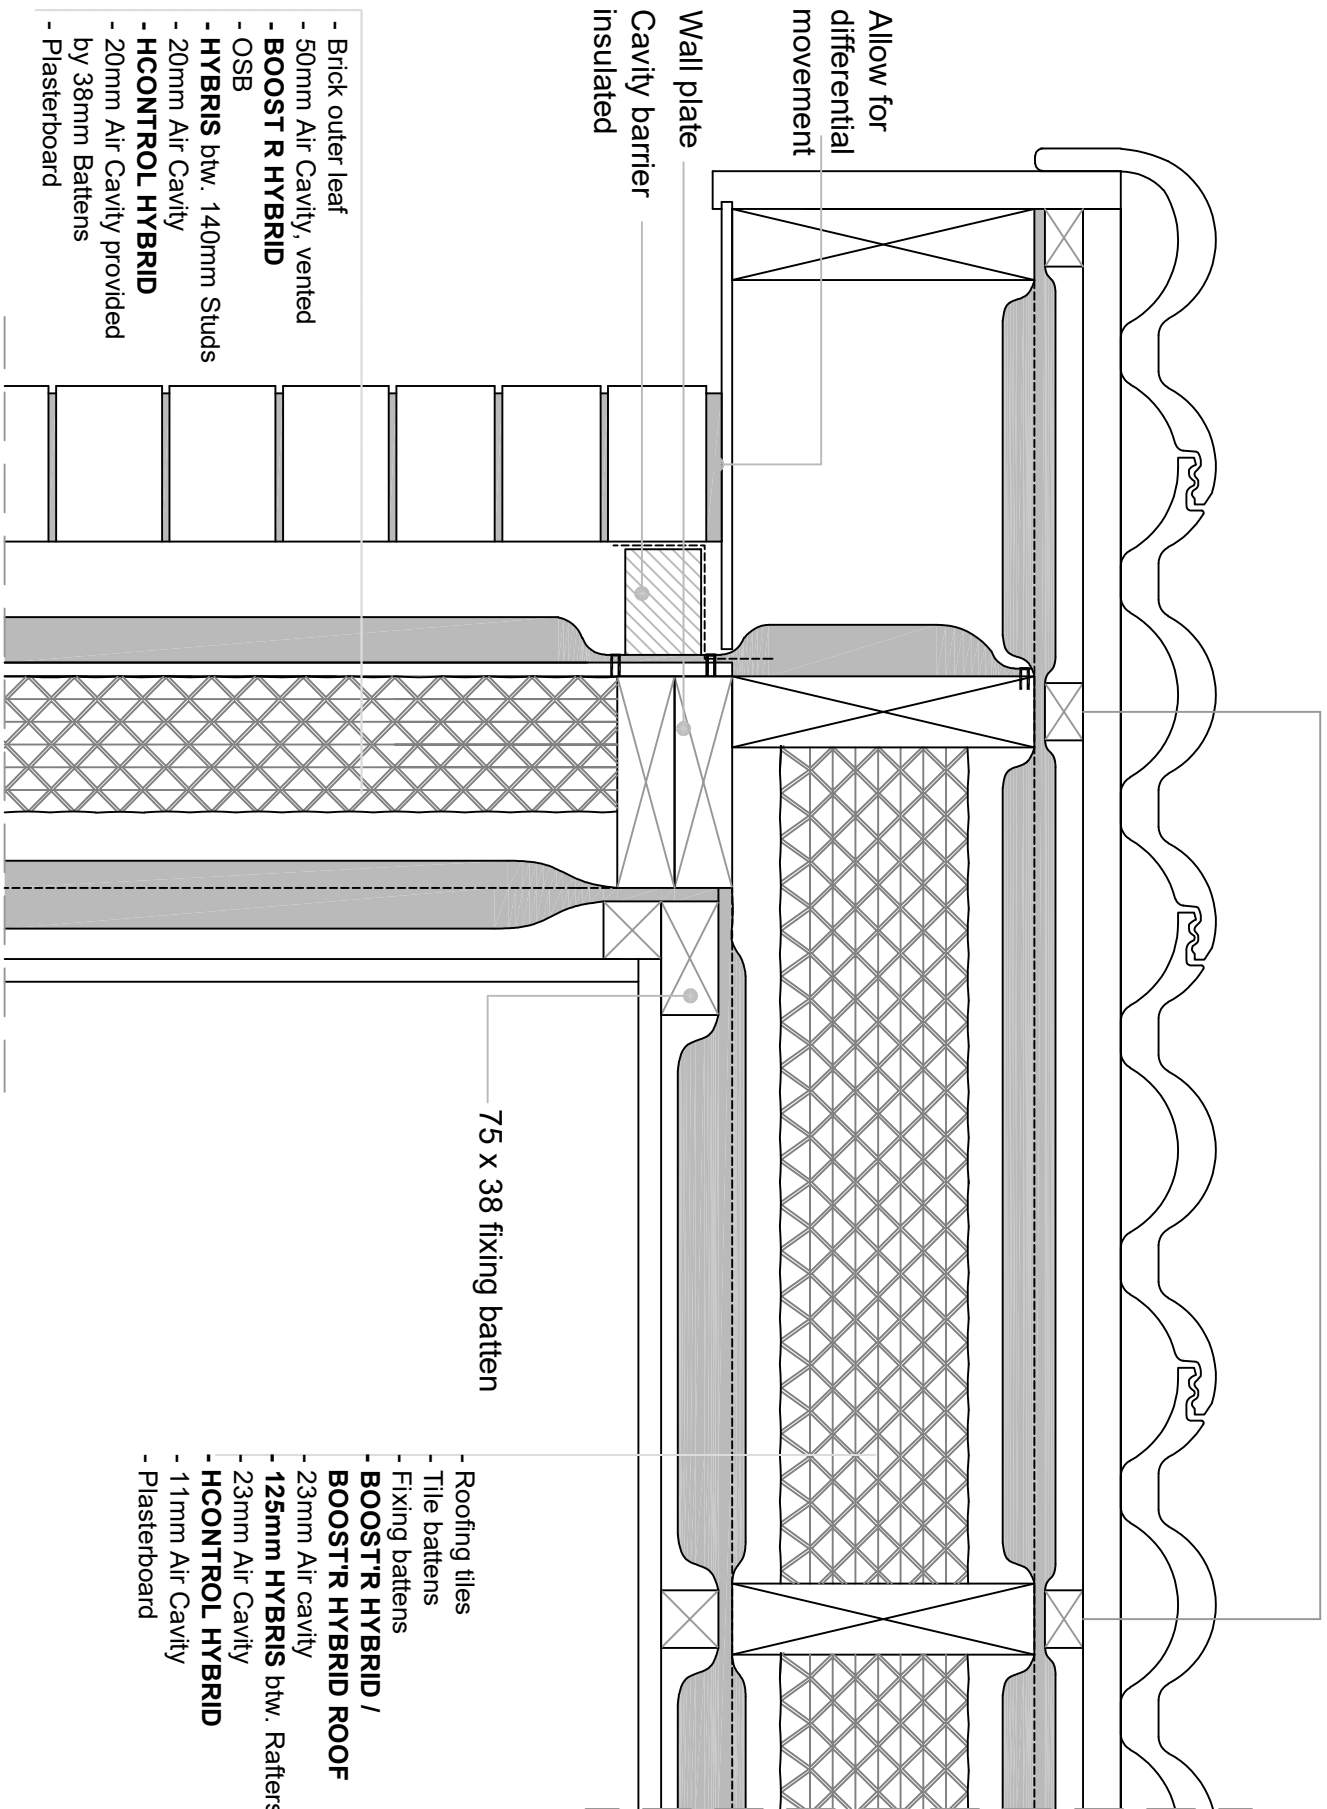

- Brick outer leaf
- 50mm Air Cavity, vented
- **BOOST'R HYBRID**
- OSB
- **HYBRIS** btw. 140mm Studs
- 20mm Air Cavity
- **HCONTROL HYBRID**
- 20mm Air Cavity provided by 38mm Battens
- Plasterboard

- Roofing tiles
- Tile battens
- Fixing battens
- **BOOST'R HYBRID / BOOST'R HYBRID ROOF**
- 23mm Air cavity
- **125mm HYBRIS** btw. Rafters
- 23mm Air Cavity
- **HCONTROL HYBRID**
- 11mm Air Cavity
- Plasterboard