


- Brick outer leaf
- 50mm Air Cavity, vented
- **BOOST R HYBRID**
- OSB
- **HYBRIS** btw. 140mm Studs
- 20mm Air Cavity
- **HCONTROL HYBRID**
- 20mm Air Cavity
- provided by 38mm Battens
- Plasterboard

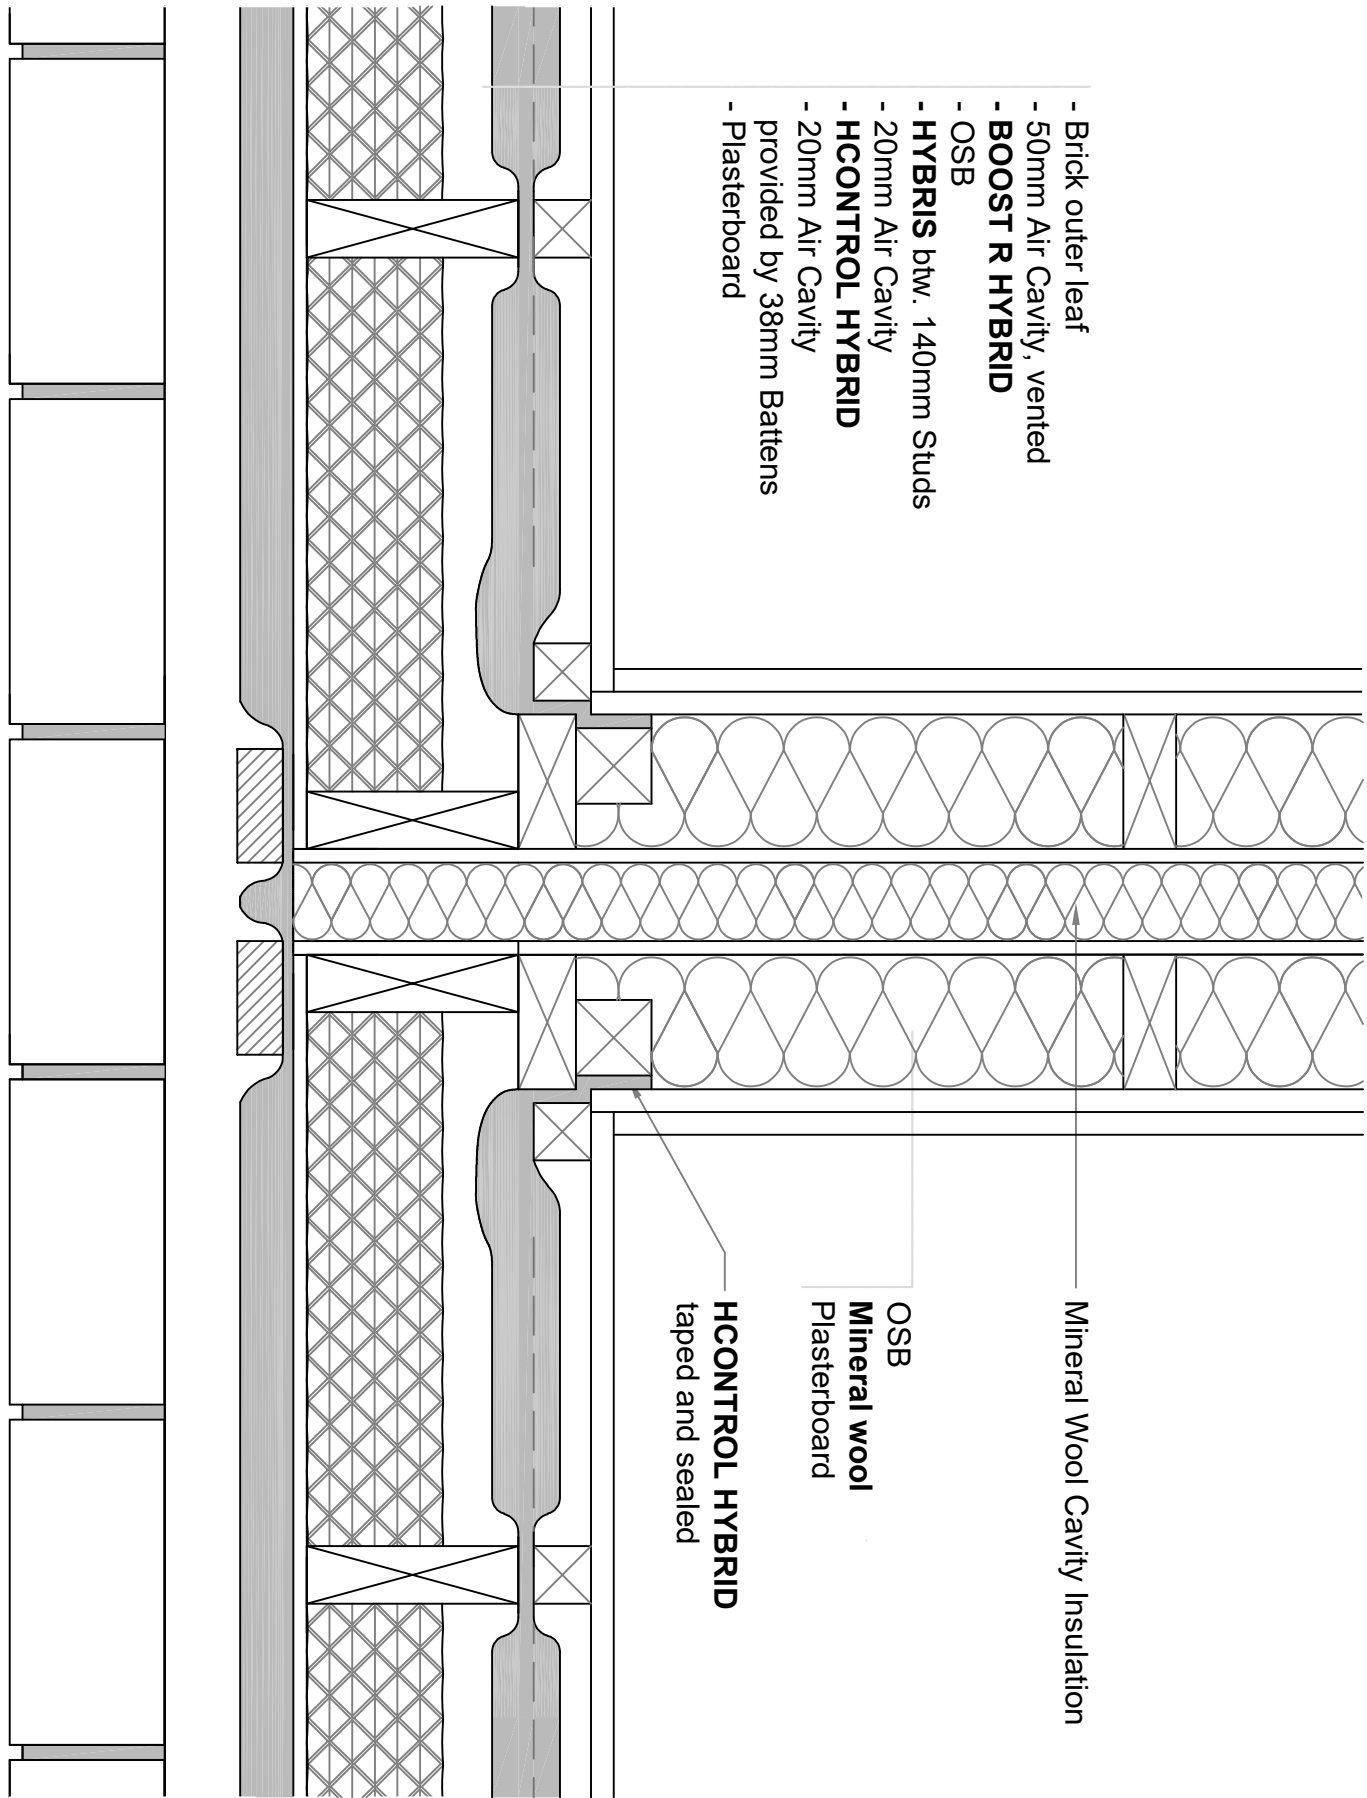

Mineral Wool Cavity Insulation

OSB
Mineral wool
Plasterboard

HCONTROL HYBRID
taped and sealed